




【柵全体の図面】

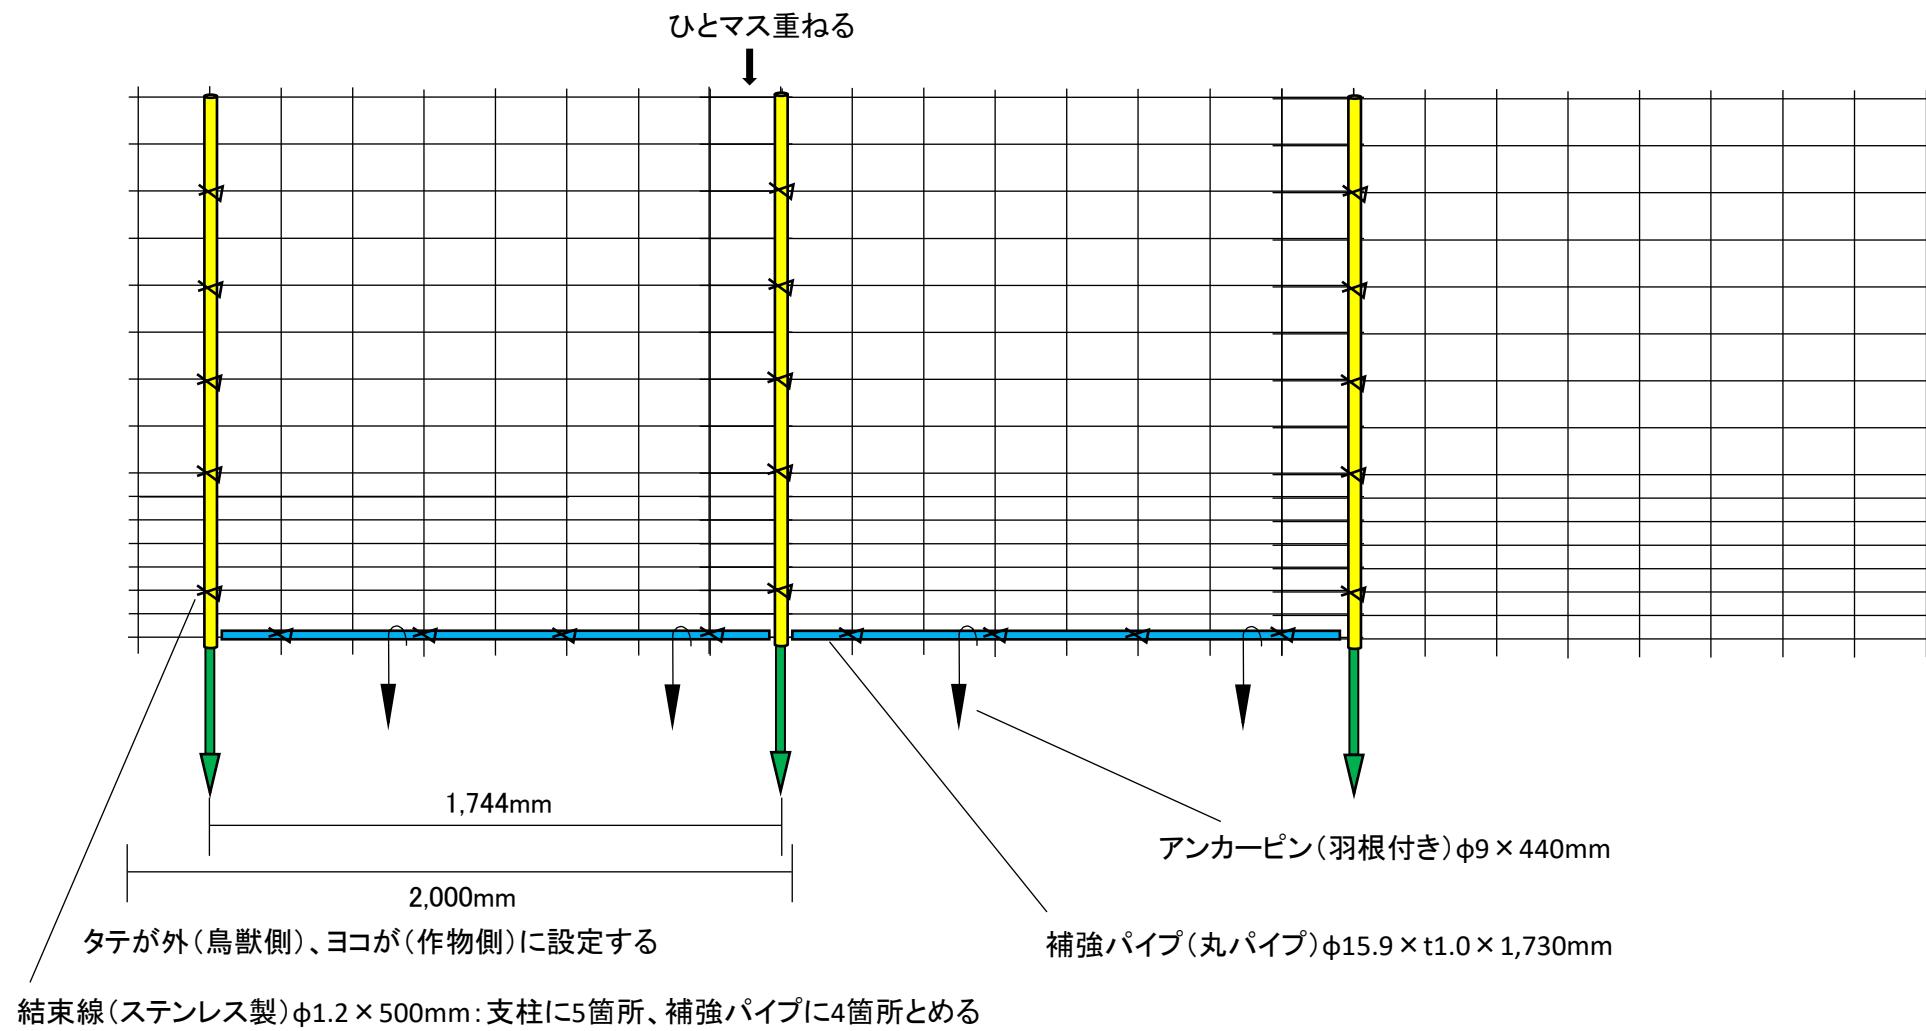

【門扉図面】

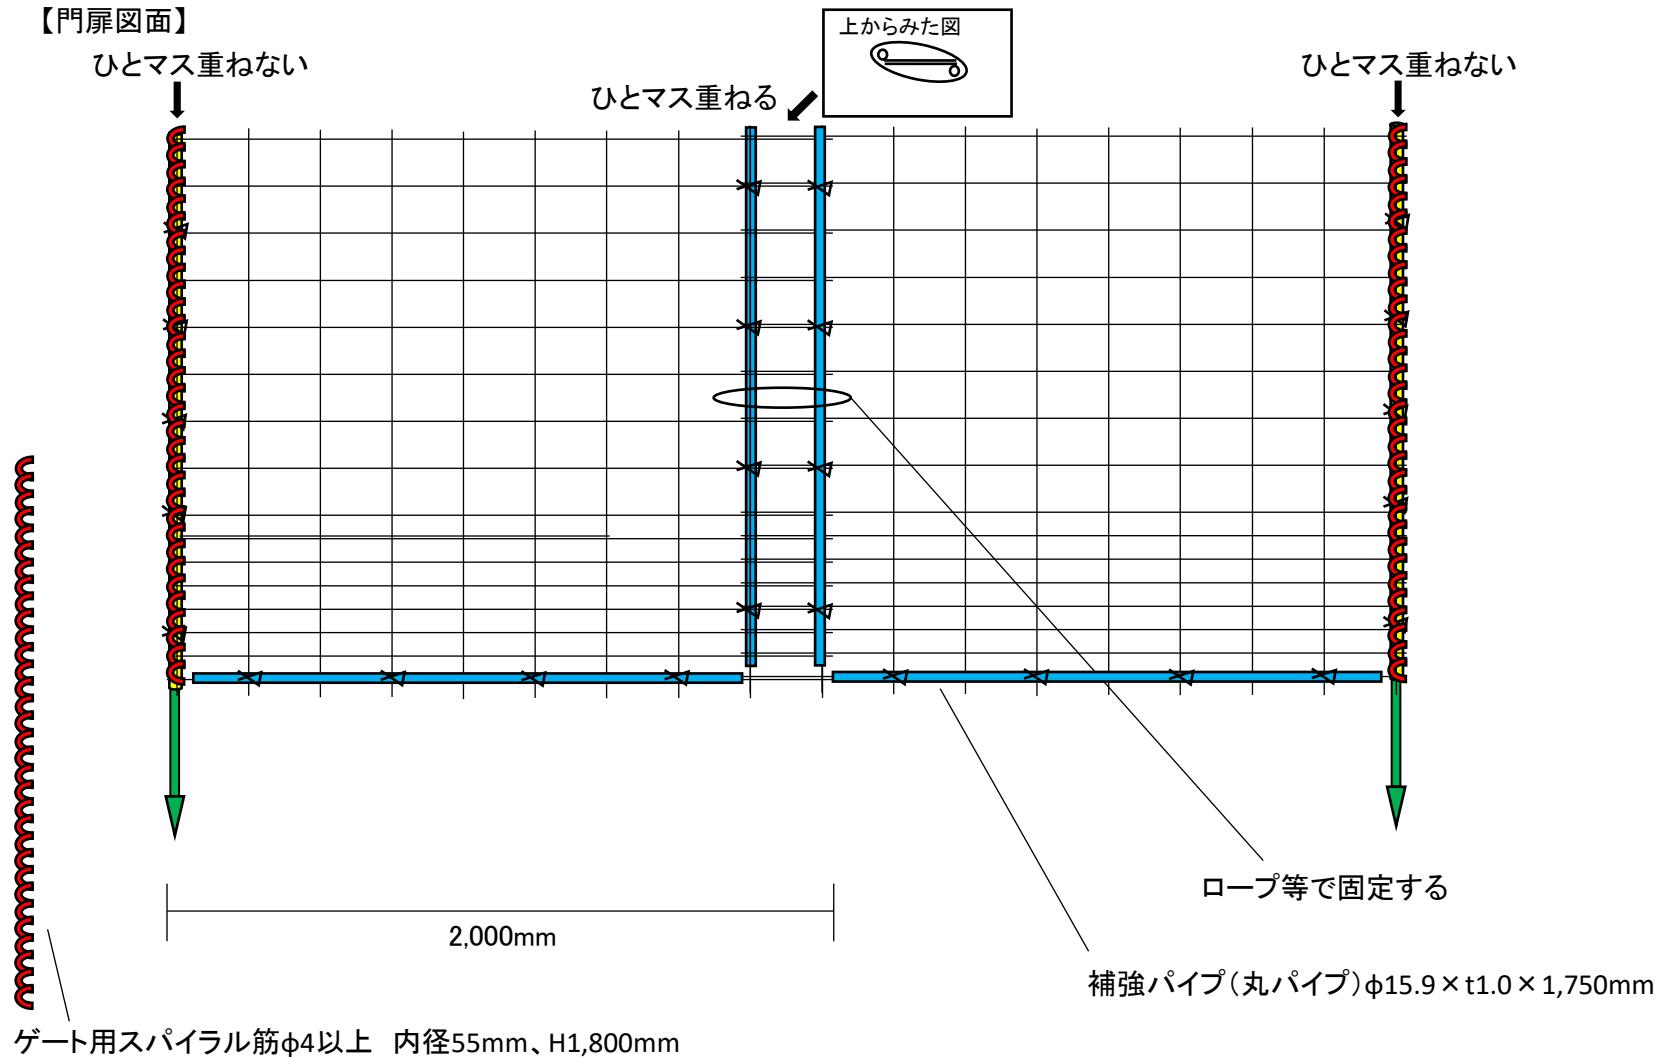

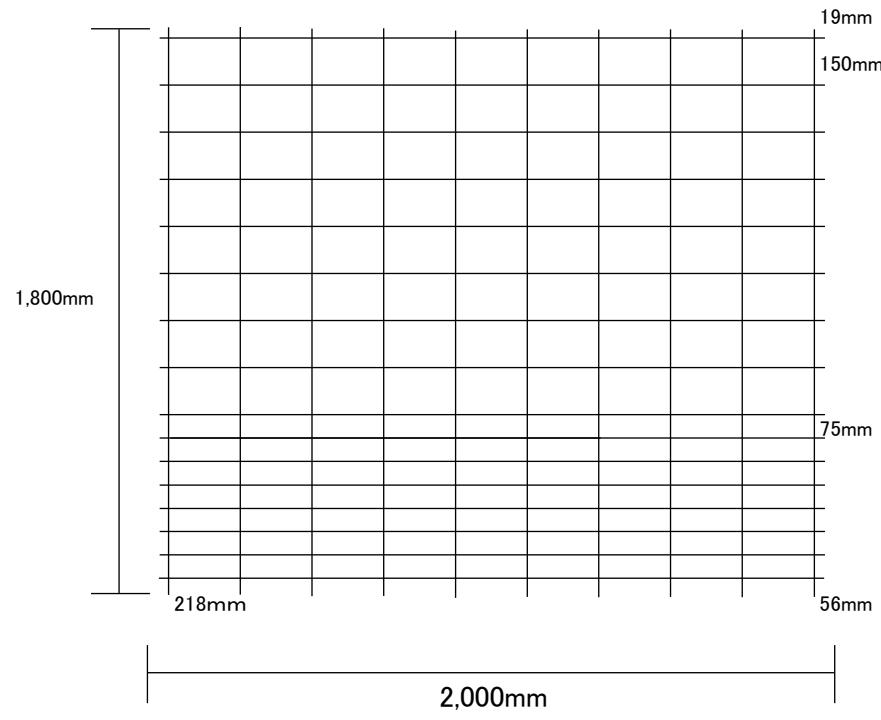

規格：幅2,000mm、高さ1,800mm

